

DIMENSIONAL CHART					
LEVELER WIDTH	LEVELER LENGTH	LEVELER DEPTH	A (I.D.) PIT LENGTH	B (I.D.) PIT WIDTH	C (I.D.) PIT DEPTH
6'	6'	20"	63"	74" or 73"	19-1/2"
6'	8'	20"	87"	74" or 73"	19-1/2"
7'	8'	20"	87"	85"	19-1/2"


PIT KIT HEAVY DUTY CONSTRUCTION:

- 9 GA. REAR PANEL (1)
- 9 GA. SIDE PANELS (2)
- ALL FORMING PARTS HAVE 1.5" X 9 GA. CONC. ANCHORS AT 12" O.C.
- ALL PARTS PAINTED WITH 1 COAT GREY SHOP PRIMER (VISIBLE SIDE)

OPTIONAL CURB ANGLE SIZES:

3" x 3" x 3/16" (CONC. ANCHORS @ 12" O.C.)

4" x 4" x 1/4" (CONC. ANCHORS @ 6" O.C.)

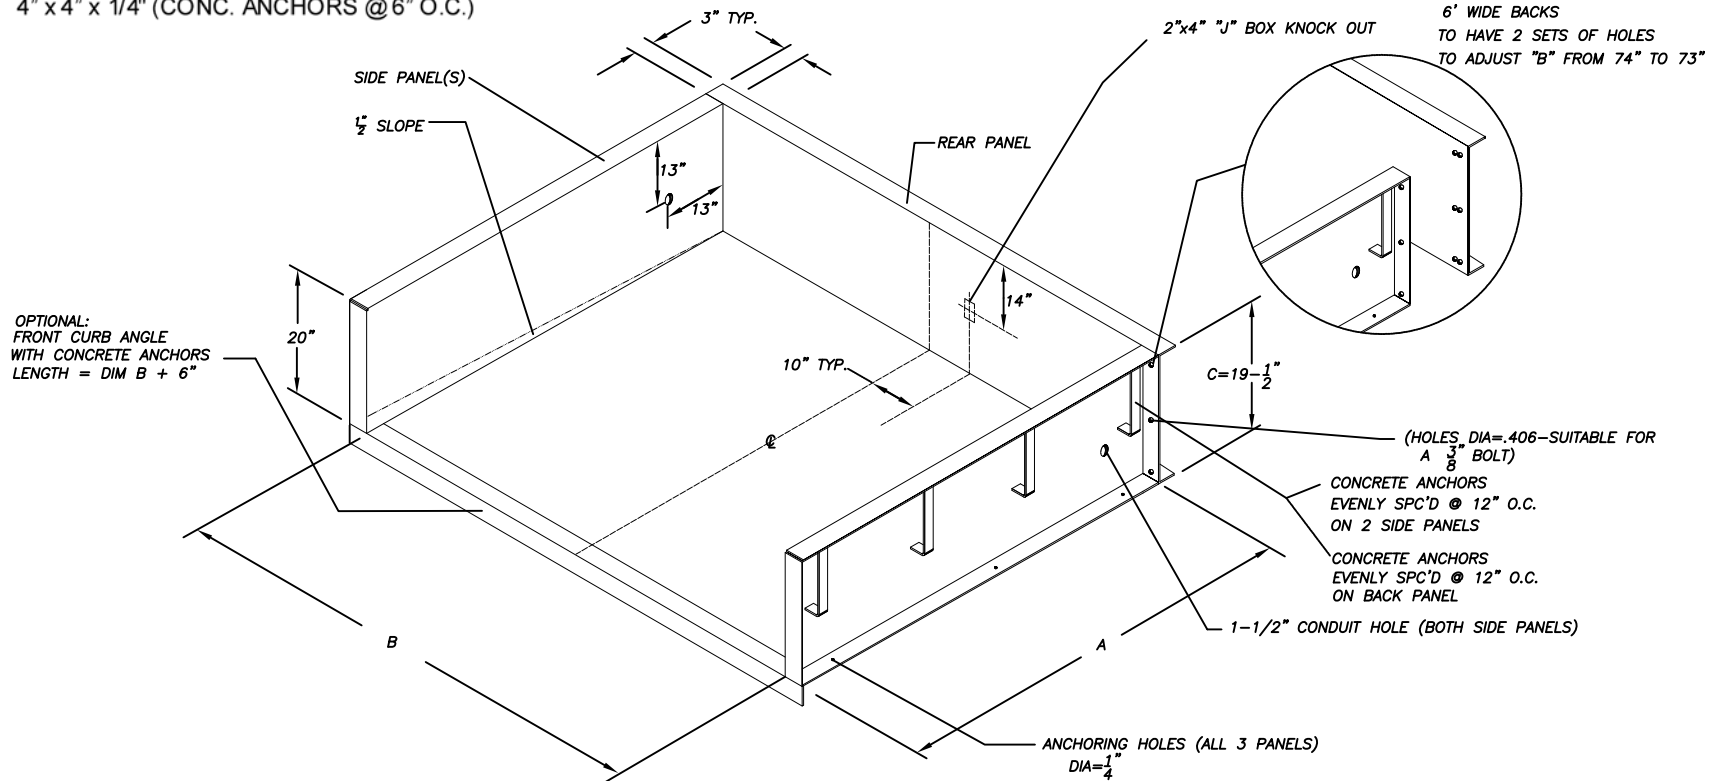

NOTES:

- ALL DIMENSIONS +/- 1/8" UNLESS OTHERWISE SPECIFIED
- CONCRETE BEHIND PIT KIT MUST BE WELL VIBRATED
- REAR PIT WALL MUST BE SQUARE TO DOCK FLOOR
- 8" MINIMUM CONCRETE THICKNESS FOR PIT WALLS, PIT FLOOR, AND DOCK FACE

THIS DRAWING AND THE DESIGN SHOWN ARE THE PROPERTY OF IDEAL WAREHOUSE INNOVATIONS. REPRODUCTION OR USE OF THIS DRAWING FOR ANY PURPOSE OTHER THAN THAT SPECIFIED SHALL BE VIEWED AS INFRINGEMENT AND BE SUBJECT TO LEGAL ACTION



SCALE: 1:96	DRAWN BY: W.R.
DATE: JAN 2015	
MODEL: EZ-PIT	
DATE:	APPROVED BY: